


1132
566 s.f.

1134
846 s.f.

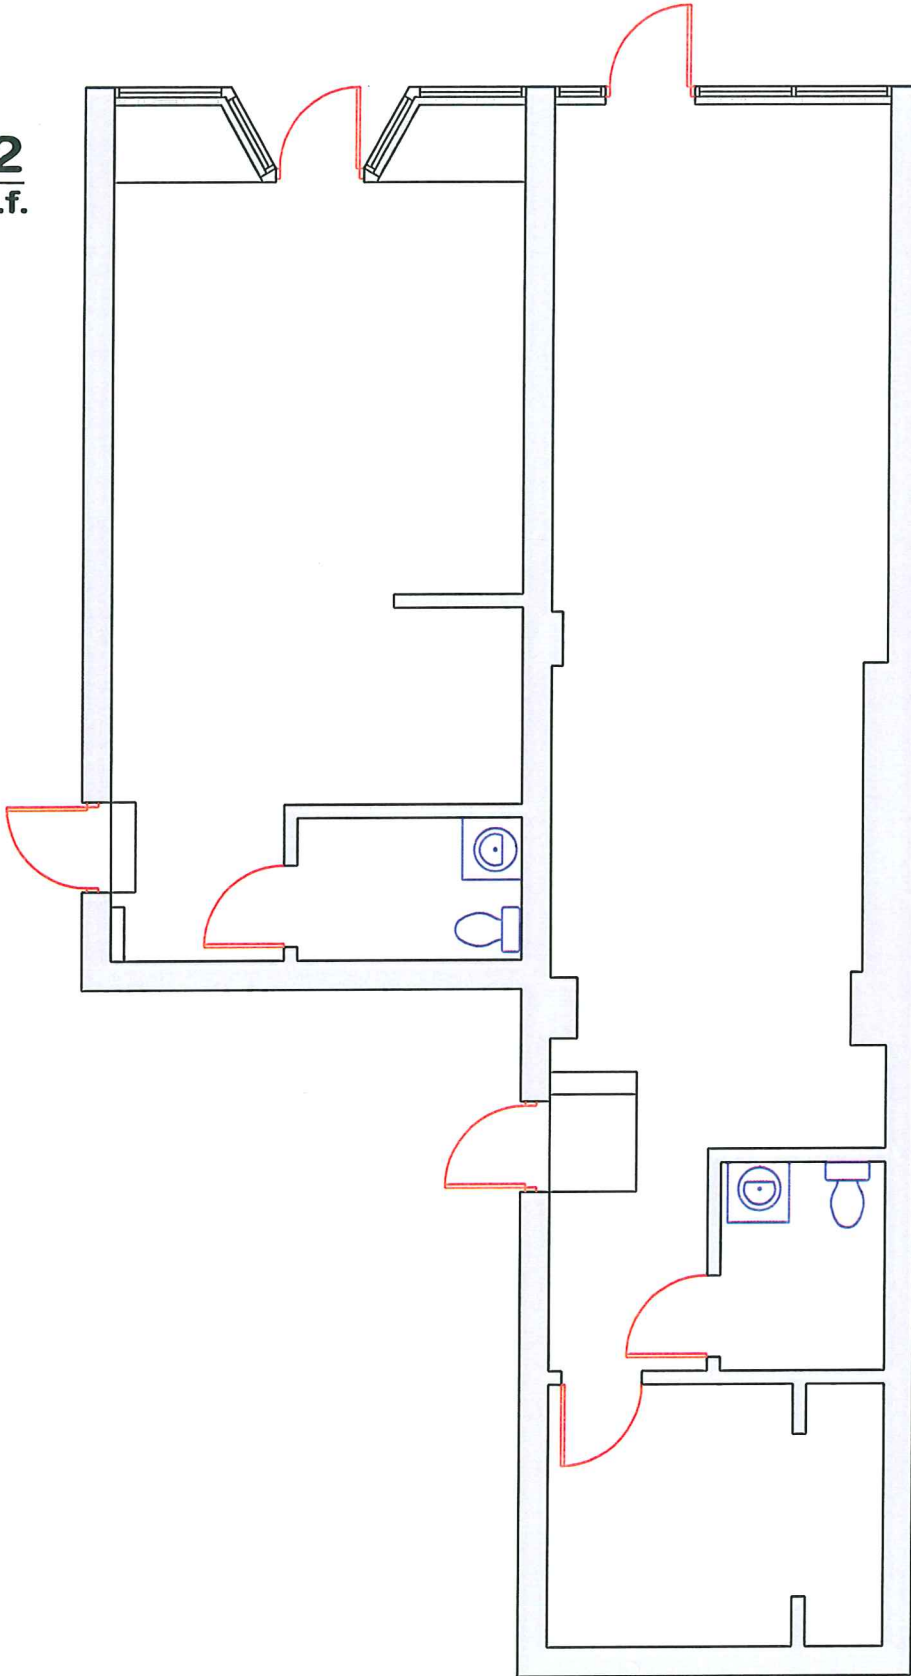

SAM
FYDE
MANAGEMENT

2501 COORIDGE
SUITE 501
EAST LANSING, MI 48823
PHONE: 517.333.3430
FAX: 517.333.5725

**S. WASHINGTON
PLAZA**

**LANSING
MICHIGAN**

FLOOR PLAN

DATE: 10/5/12
DR BY: CJR
SCALE: NTS