


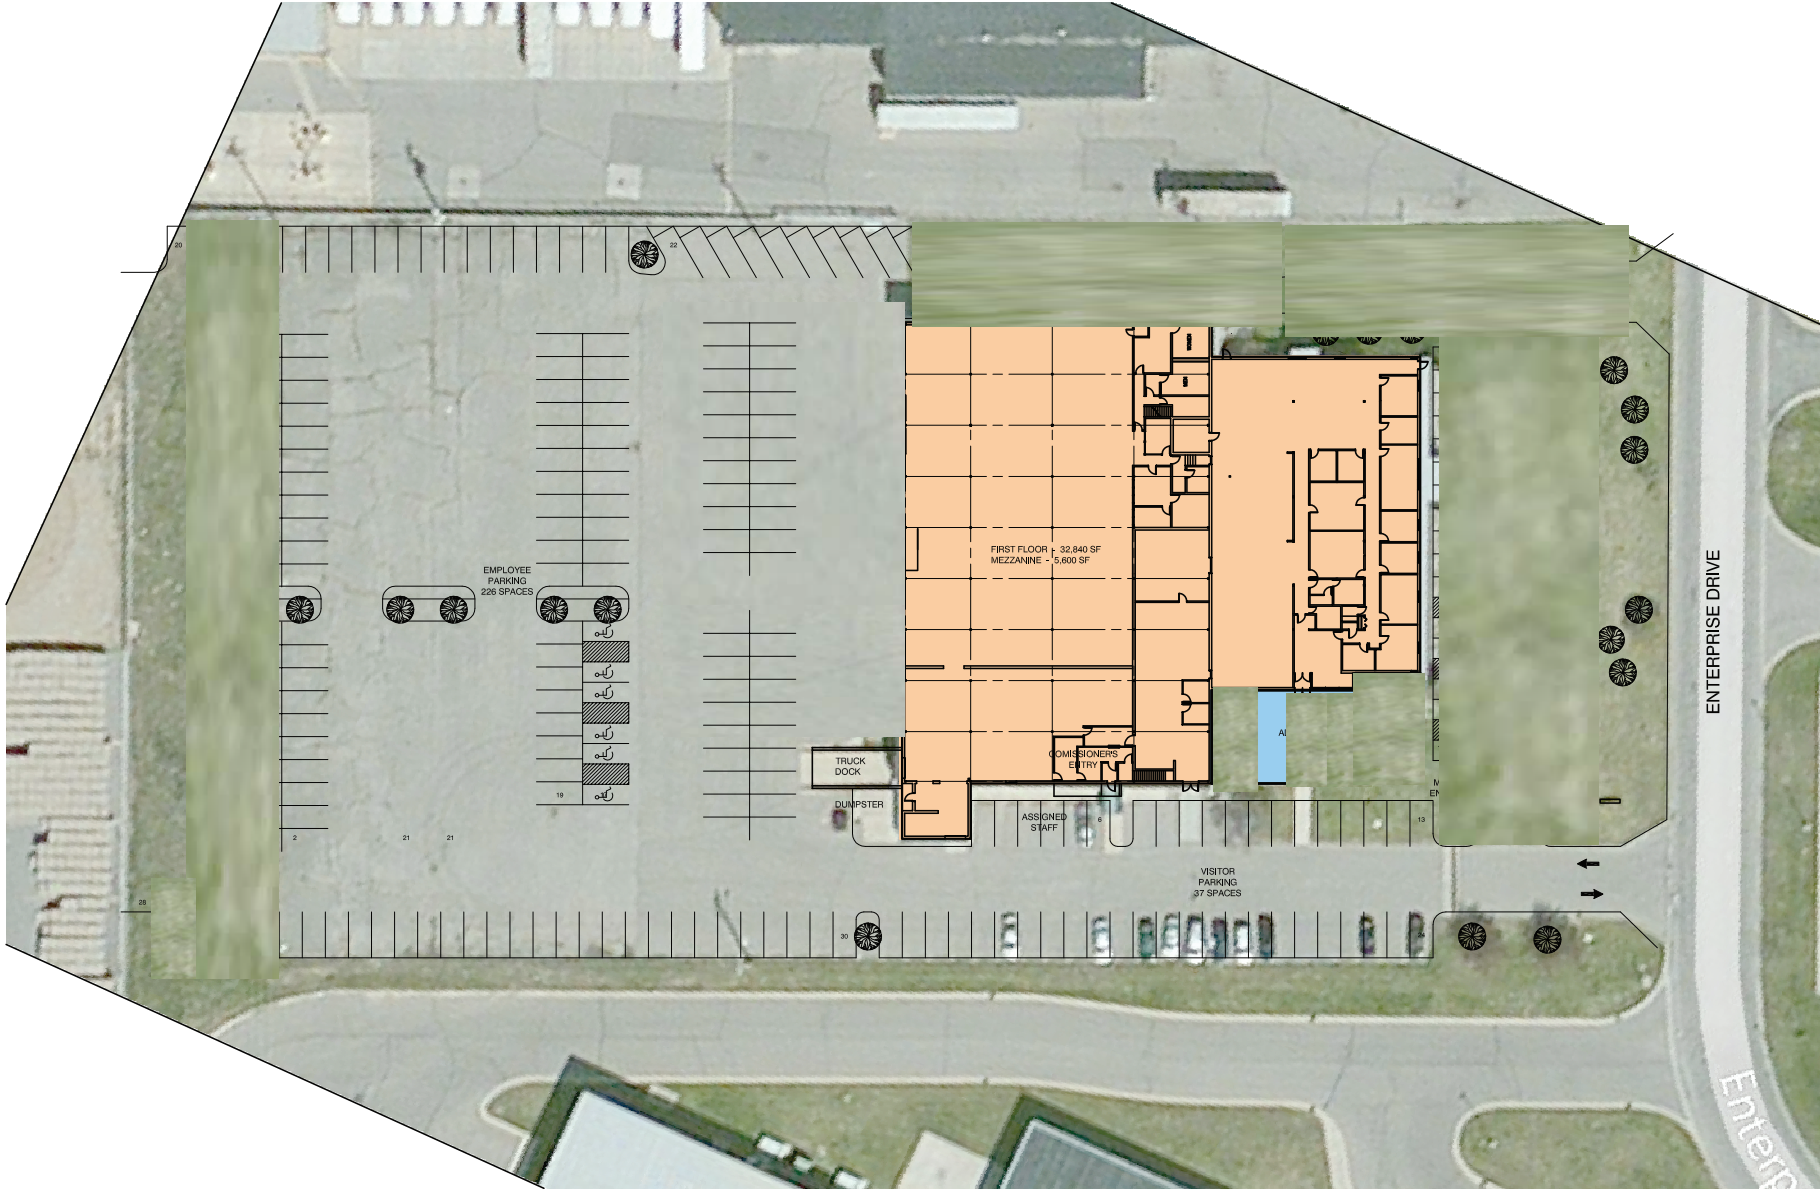

sam^{eyde}
MANAGEMENT

5840 SITE PLAN



**SAM
EYDE**

CONSTRUCTION

2501 COOLIDGE
SUITE 501
EAST LANSING, MI 48823
PHONE: 517.333.3430
FAX: 517.333.6725

servestudio
311 state street se
Grand Rapids, Michigan 49503
phone: 616.608.3946

5840 ENTERPRISE DR
LANSING, MICHIGAN 48911

**PROPOSED
SITE PLAN**

DATE: 02.13.12

DR. BY:

SCALE: 1" = 50'-0"

PROJECT NO: 0040

REV DATE:

site plan

5840 ENTERPRISE DRIVE
LANSING, MICHIGAN



0 25 50 100 150 200